





42" A.F.F. TO CENTER OF PULL/PUSH  
34" TO CENTER OF LOCKSET

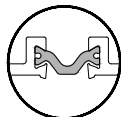

Acoustic



Thermal Door Strut

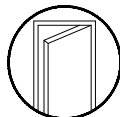

Swing

# ARC8250 STC Series


Description: Terrace Door

Function: Entrances


Detail: ALL

Scale: 3" = 1'-0"

SHEET 1 OF 3

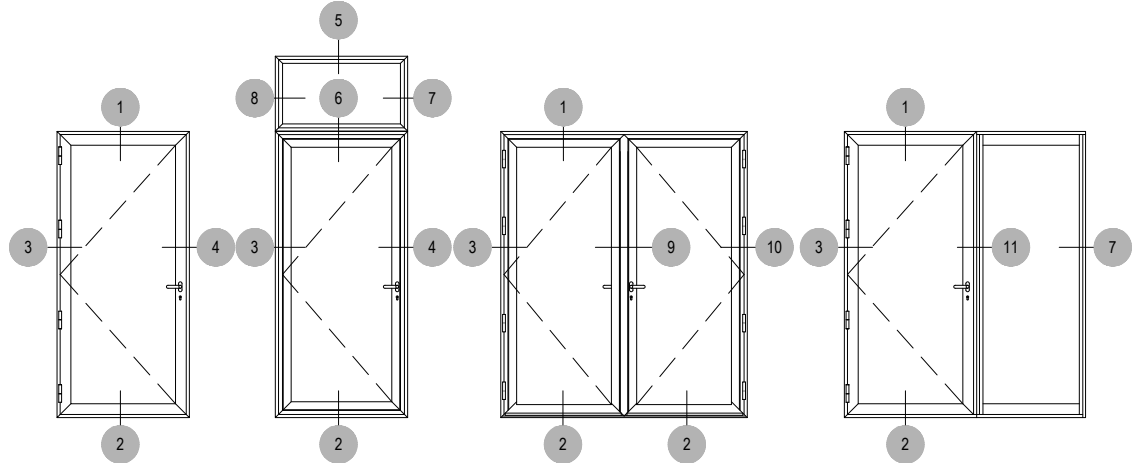

EXTERIOR ELEVATION  
N.T.S.

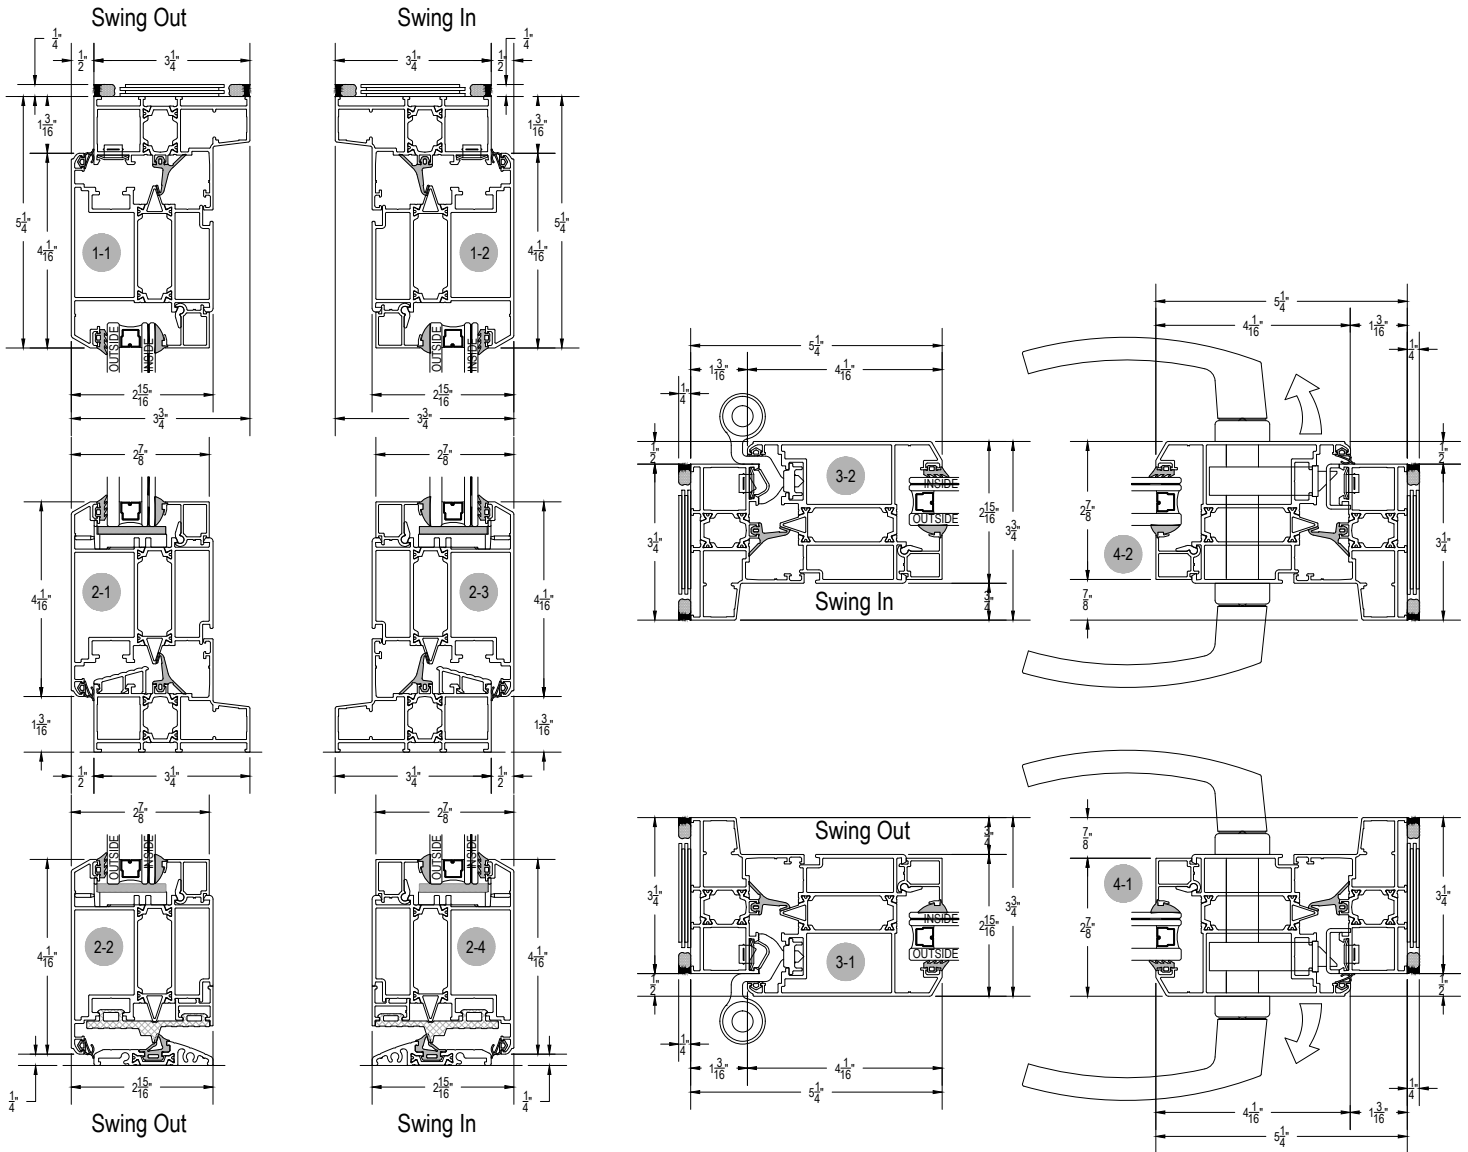





42" A.F.F. TO CENTER OF PULL/PUSH  
34" TO CENTER OF LOCKSET



Acoustic

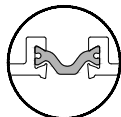

Thermal Door Strut

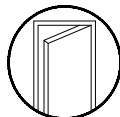

Swing

# ARC8250 STC Series


Description: Terrace Door

Function: Entrances


Detail: ALL

Scale: 3" = 1'-0"

SHEET 2 OF 3

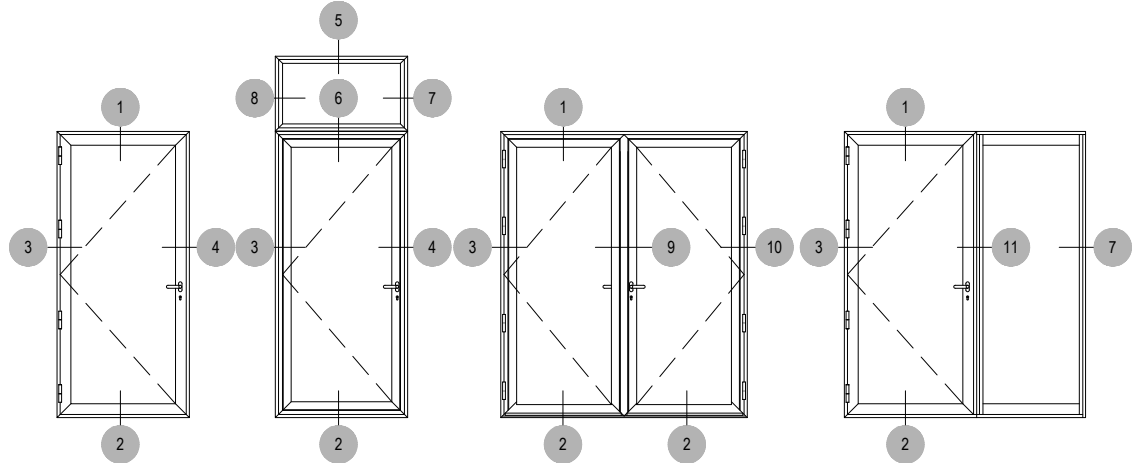

EXTERIOR ELEVATION  
N.T.S.

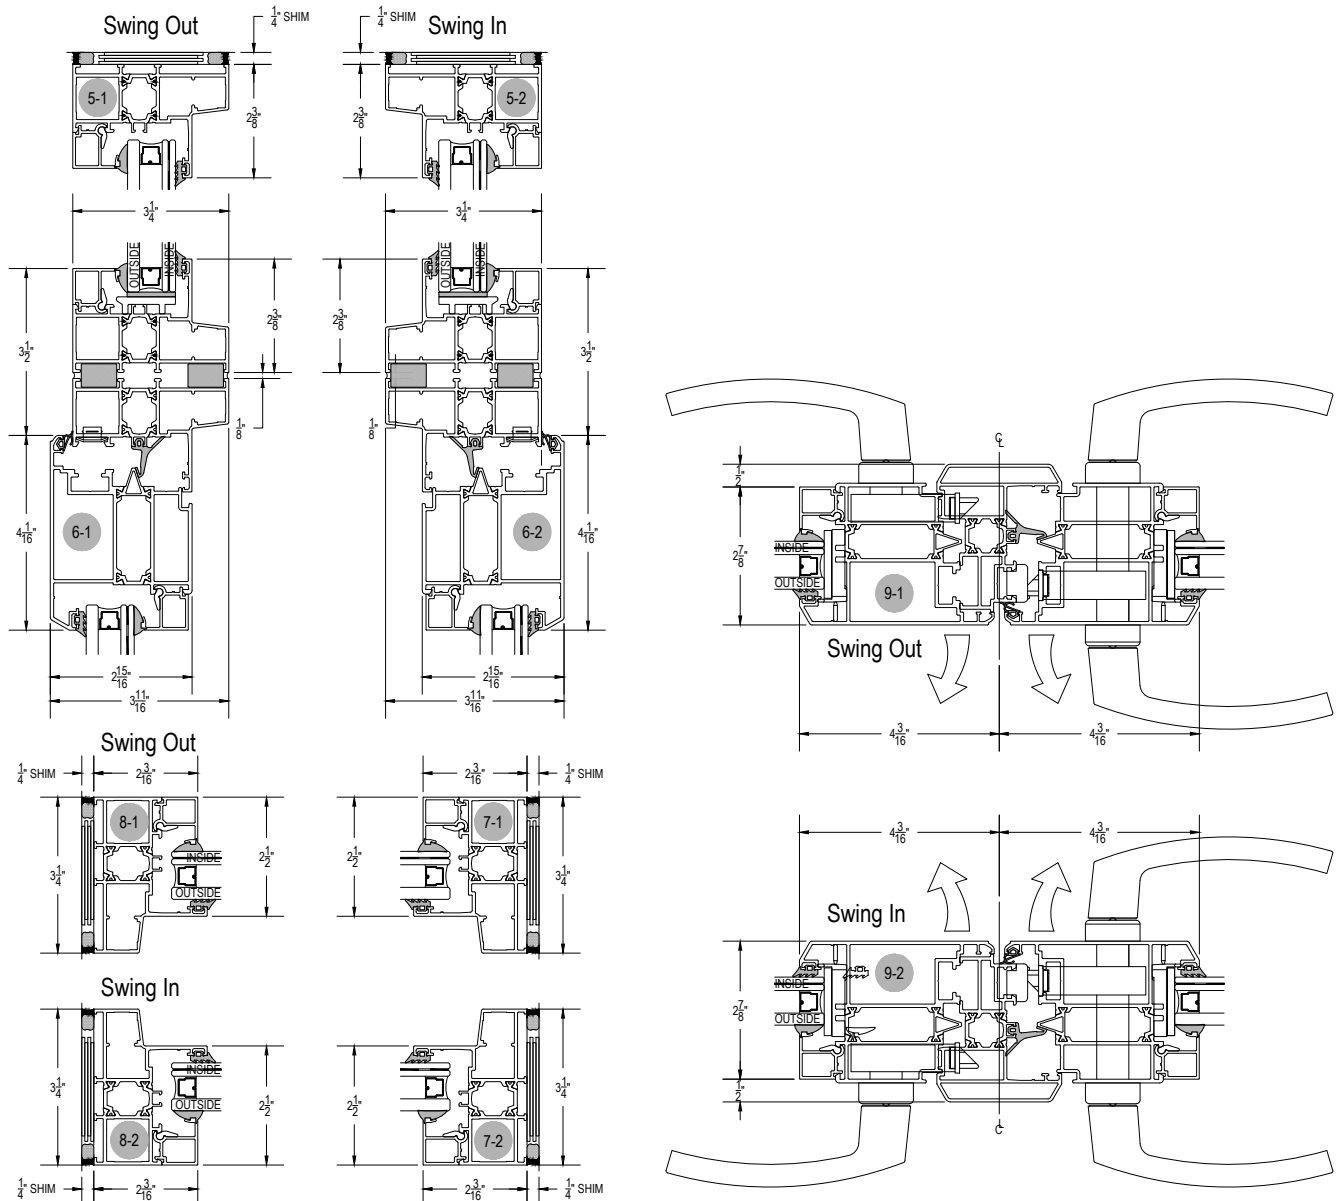




42" A.F.F. TO CENTER OF PULL/PUSH  
34" TO CENTER OF LOCKSET



Acoustic

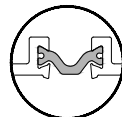

Thermal Door Strut



Swing

# ARC8250 STC Series


Description: Terrace Door

Function: Entrances

Detail: ALL

Scale: 3" = 1'-0"

SHEET 3 OF 3

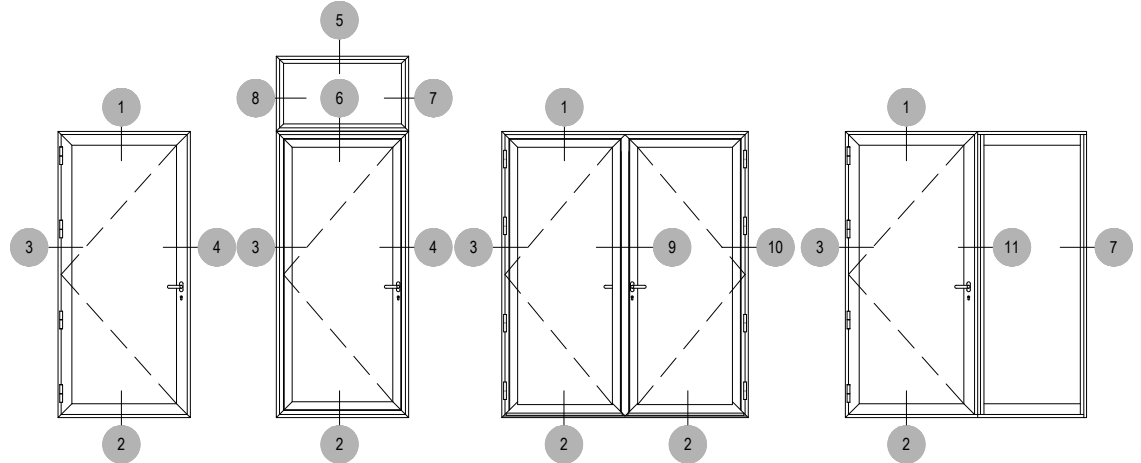

EXTERIOR ELEVATION  
N.T.S.

