



52B Series

Description: For 1/4" To 7/8" Glazing

Function: Windows



Detail: Single Hung

Scale: 6" = 1'-0"

MEETS: UFC 04-010-01 -D.O.D.

MIN. ANTITERRORISM STANDARDS FOR BUILDINGS

SHEET 1 OF 1

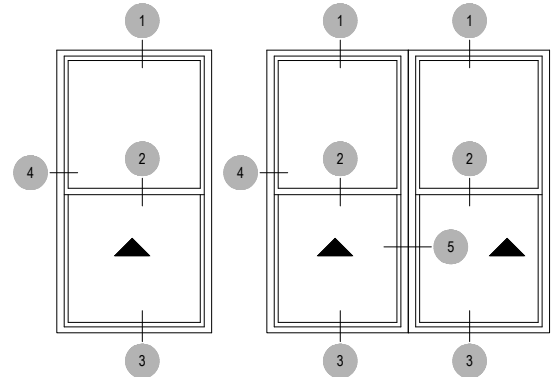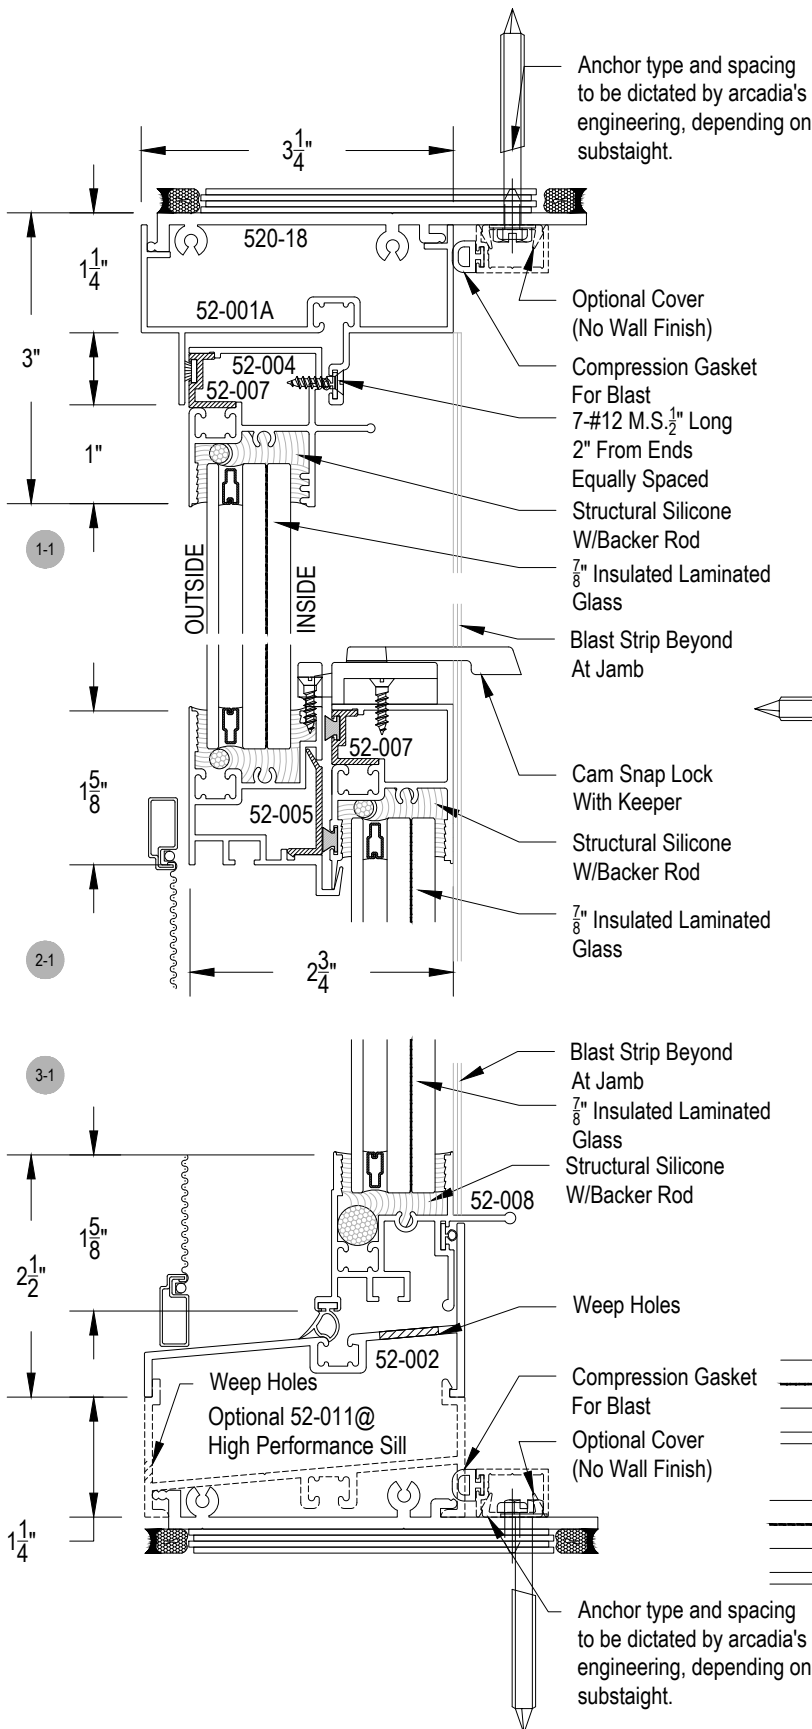

EXTERIOR ELEVATION
N.T.S.

