




BLAST-(MEETS: UFC 04-010-01 -D.O.D. MIN.
ANTITERRORISM STANDARDS FOR BUILDINGS)
FIRE RATED-UL APPROVED AND CERTIFIED 45/60 MINUTE






STL362 Series

Description: Steel Window
Function: Fixed/Sliding/Single Hung
Detail: ALL
Scale: 3" = 1'-0"
SHEET 1 OF 1

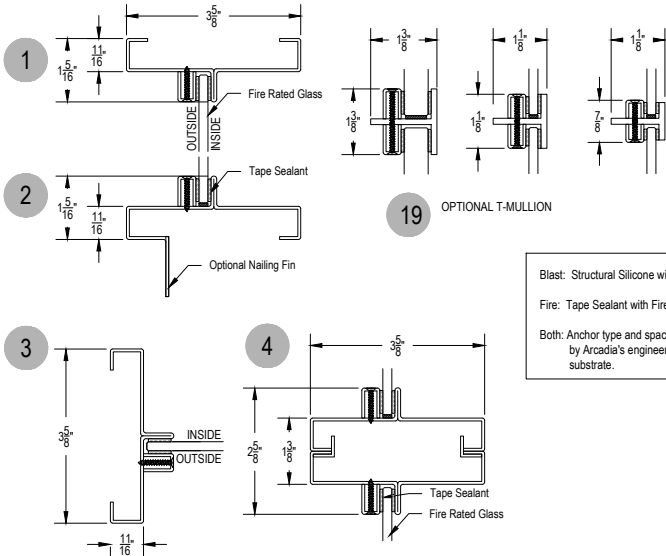

19 OPTIONAL T-MULLION

Blast: Structural Silicone with Laminated Glass
Fire: Tape Sealant with Fire Rated Glass
Both: Anchor type and spacing to be dictated by Arcadia's engineering, depending on substrate.

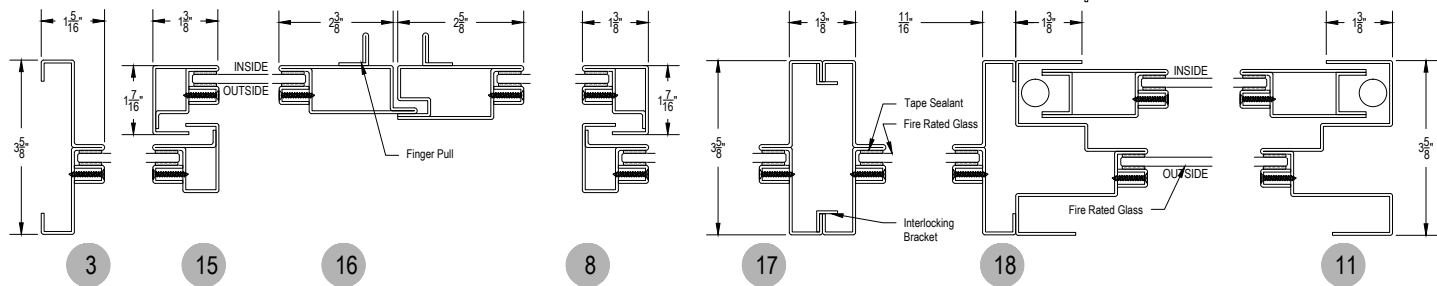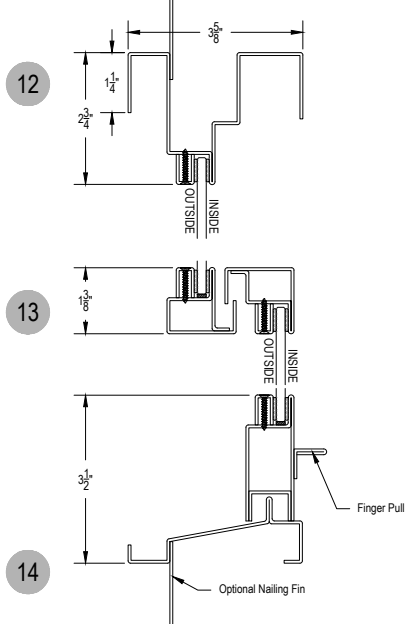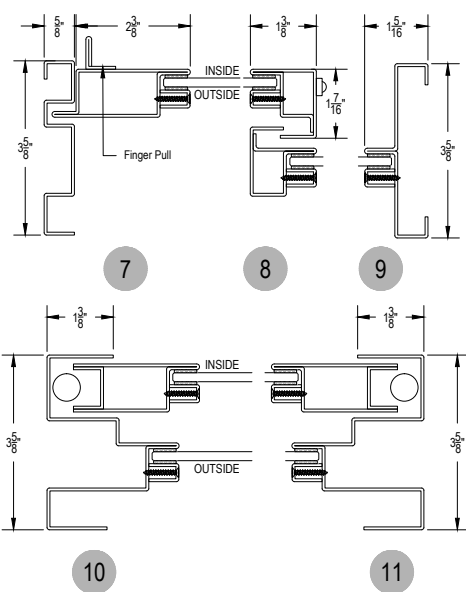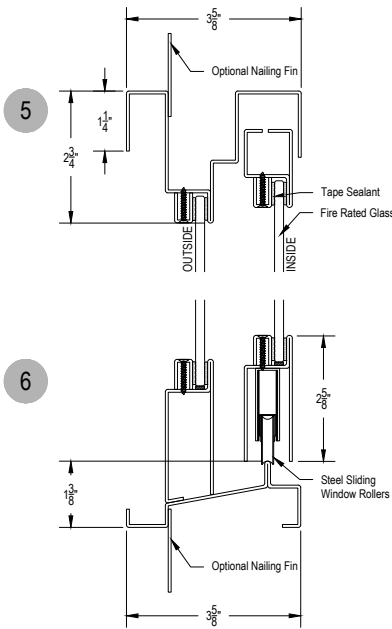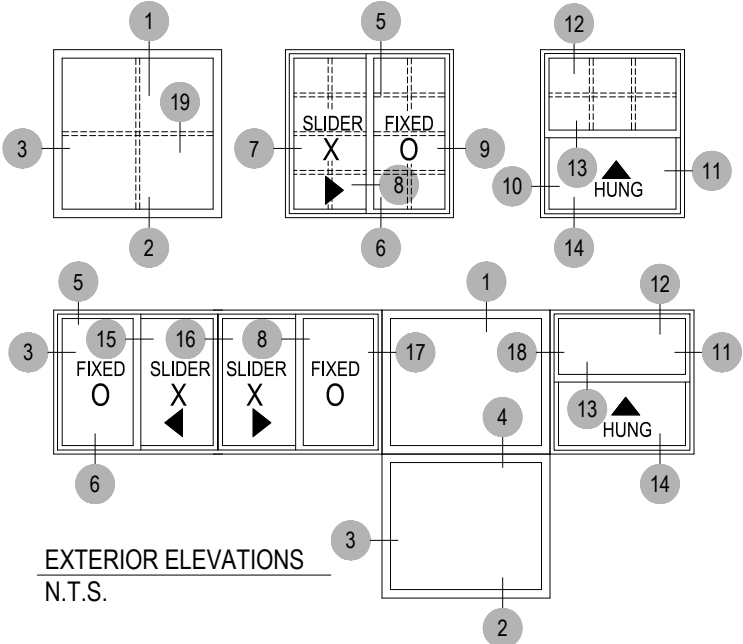

MINIMUM AND MAXIMUM WINDOW SIZES

FIXED WINDOW	SLIDING WINDOW	SINGLE HUNG WINDOW
MINIMUM = 1'-0" X 1'-0" MAXIMUM = 6'-0" X 5'-0"	MINIMUM = 2'-0" X 1'-0" MAXIMUM = 6'-0" X 5'-0"	MINIMUM = 1'-6" X 3'-0" MAXIMUM = 3'-6" X 6'-0"