



2820 SERIES DOORS

arcadia®





42" A.F.F. TO CENTER OF PULL HANDLE
34" TO CENTER OF LOCKSET

2820 Series


Description: Multisliding Doors
Function: Entrances
Detail: Vertical Stiles
Scale: 6" = 1'-0"

SHEET 1 OF 7

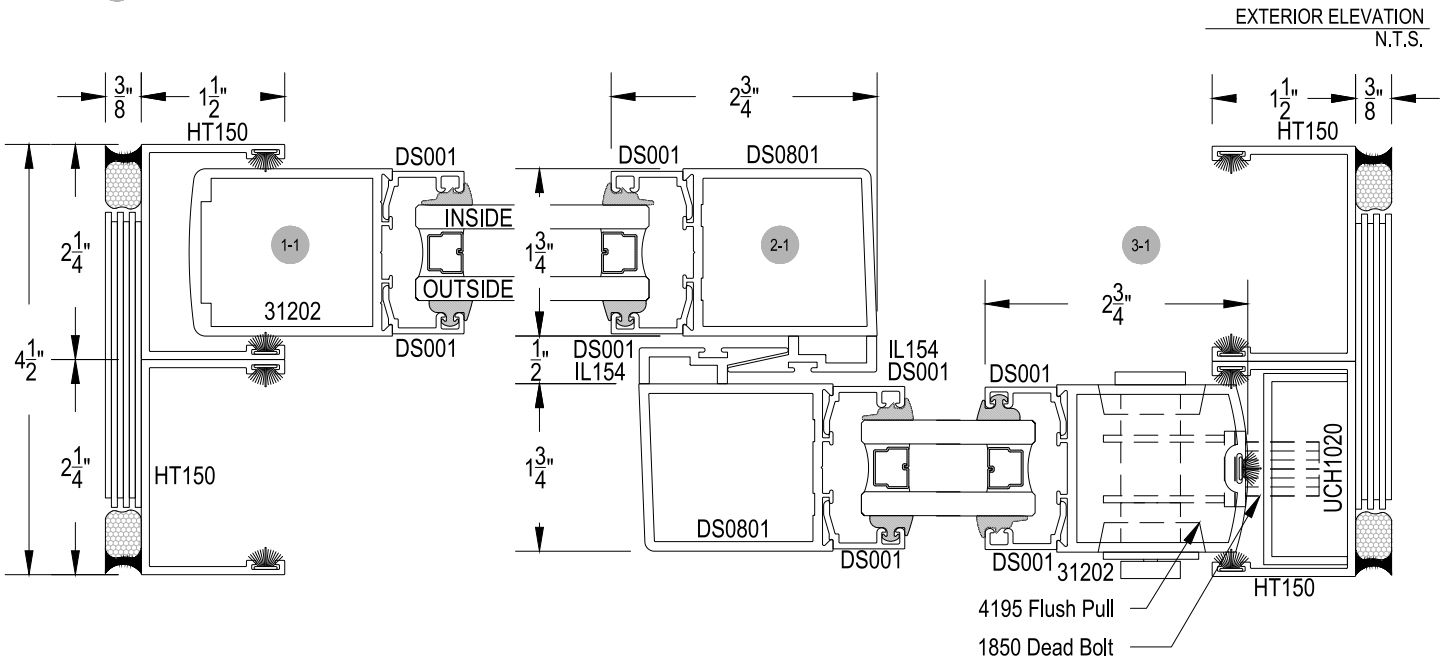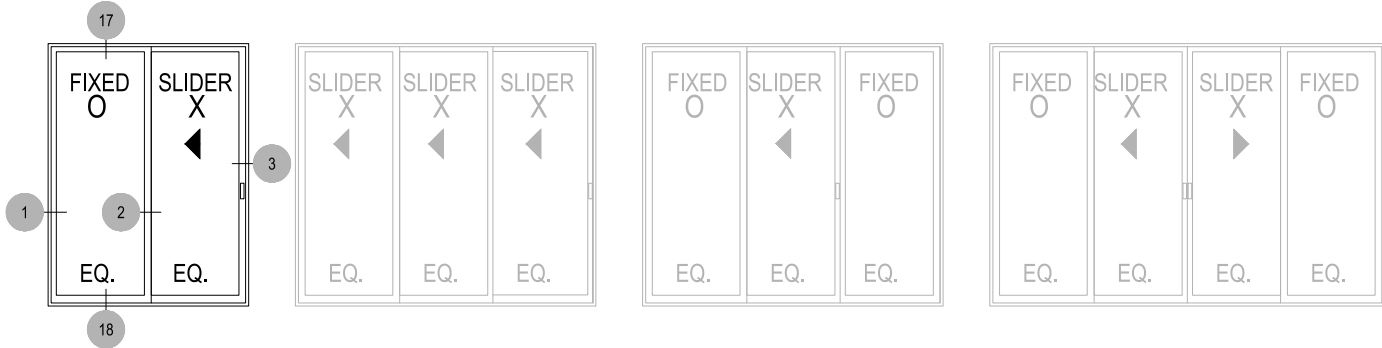

2820 Series Doors: Custom Architectural Multislide

- 2", 3-1/2" or 5" vertical stile width
- Single and multi-track
- Interior / exterior applications
- Fixed and operable panels
- 1/4 inch to 1" glazing infill
- Panel heights range 7 to 12 feet
- Panel width range 3 to 8 feet
- Low profile track recessed or surface applied
- Bi-parting parallel stacking behind a wall, a fixed end panel or in adjacent pocket
- Tandem steel ball bearing roller
- Maximum Security Adams-Rite hook-bolt cylinder lock
- Flush pulls

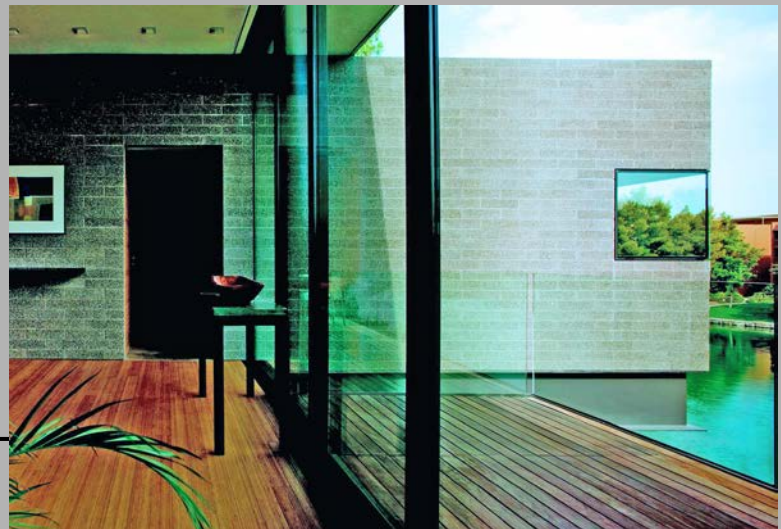



42" A.F.F. TO CENTER OF PULL HANDLE
34" TO CENTER OF LOCKSET

2820 Series


Description: Multisliding Doors

Function: Entrances


Detail: Vertical Stiles

Scale: 6" = 1'-0"

SHEET 2 OF 7

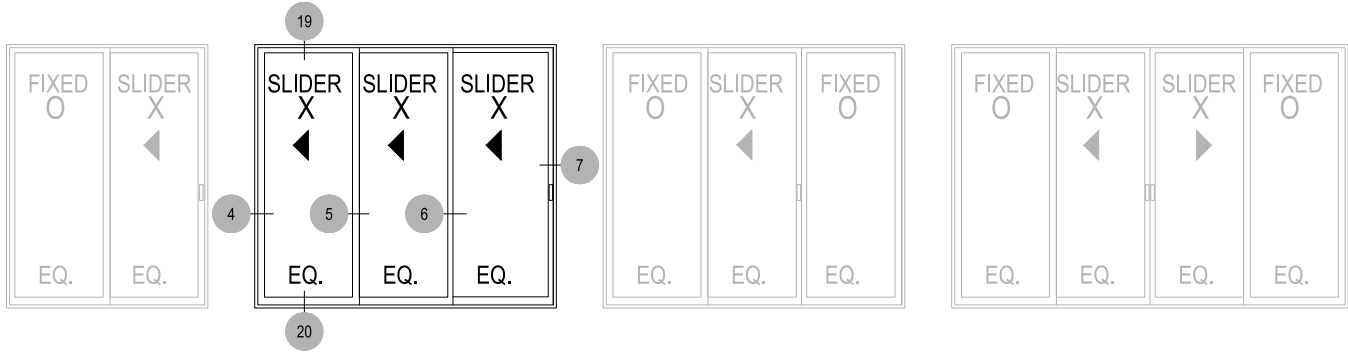

EXTERIOR ELEVATION
N.T.S.

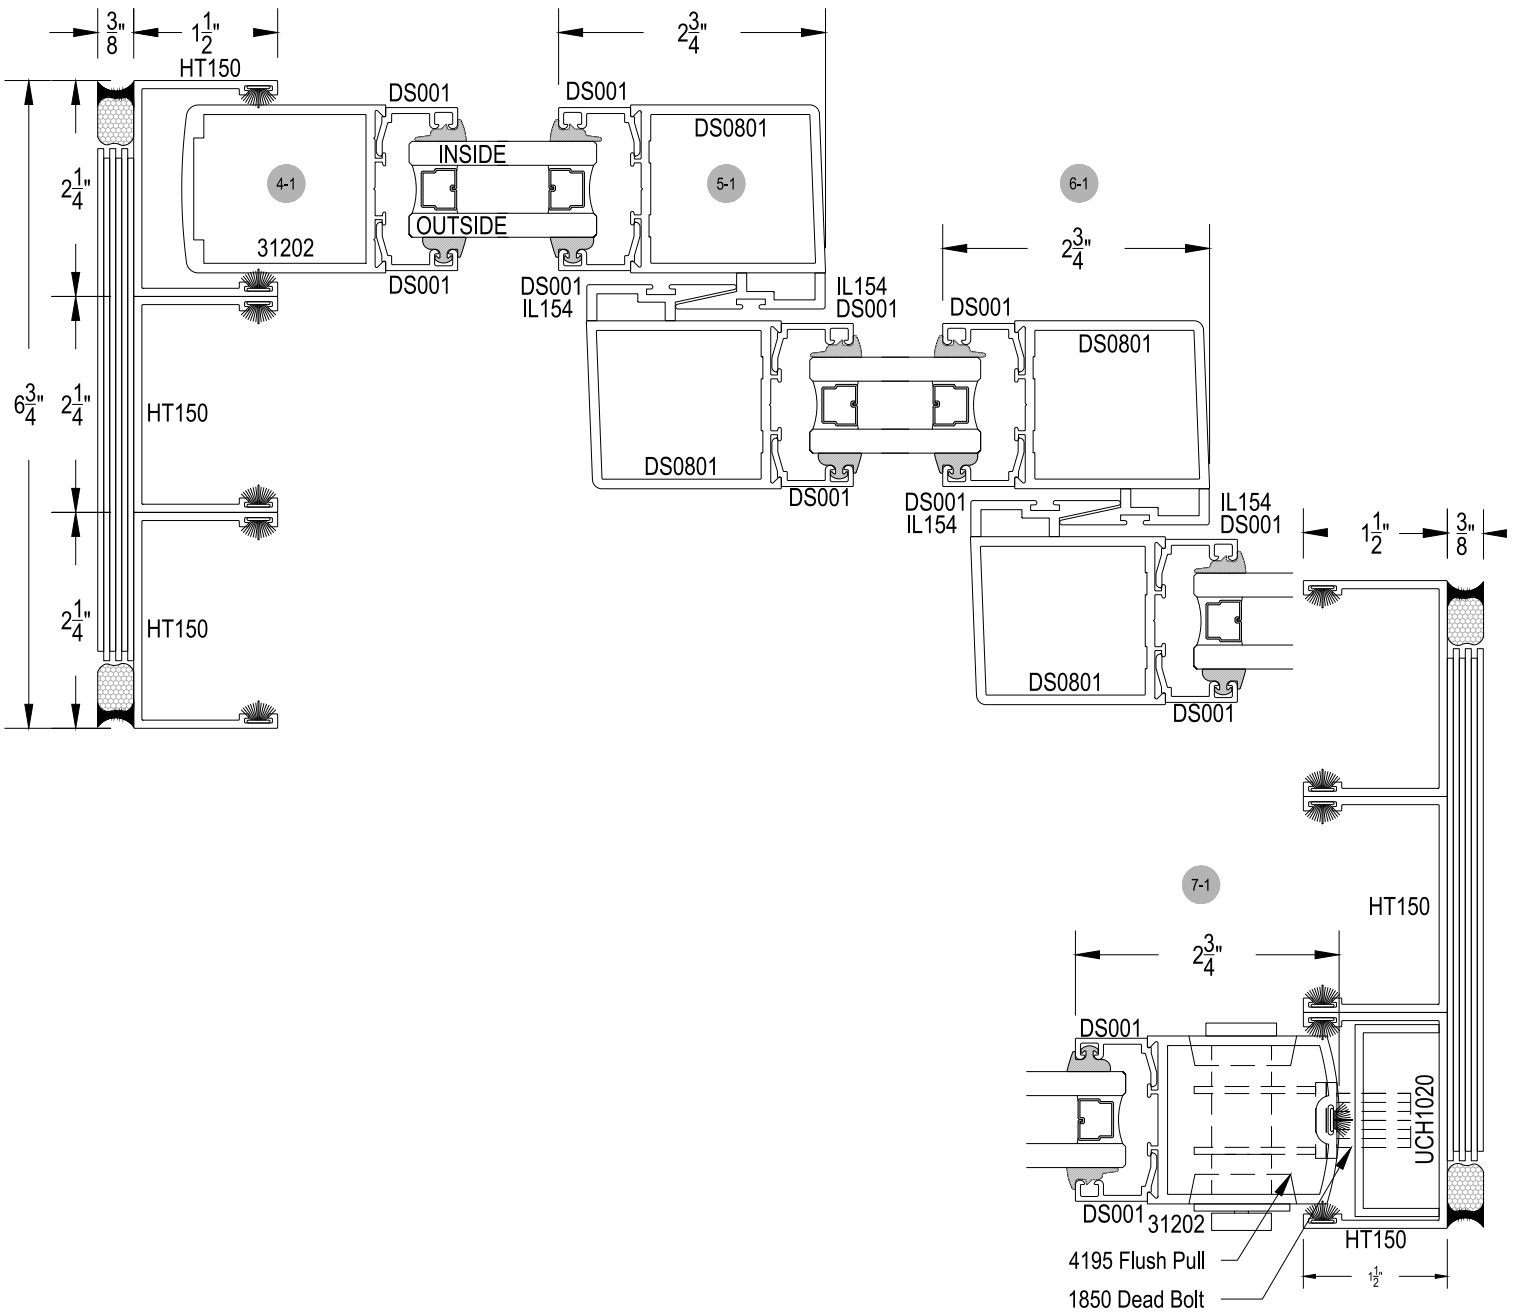

4195 Flush Pull
1850 Dead Bolt



42" A.F.F. TO CENTER OF PULL HANDLE
34" TO CENTER OF LOCKSET

2820 Series


Description: Multisliding Doors

Function: Entrances



Detail: Vertical Stiles

Scale: 6" = 1'-0"

SHEET 3 OF 7

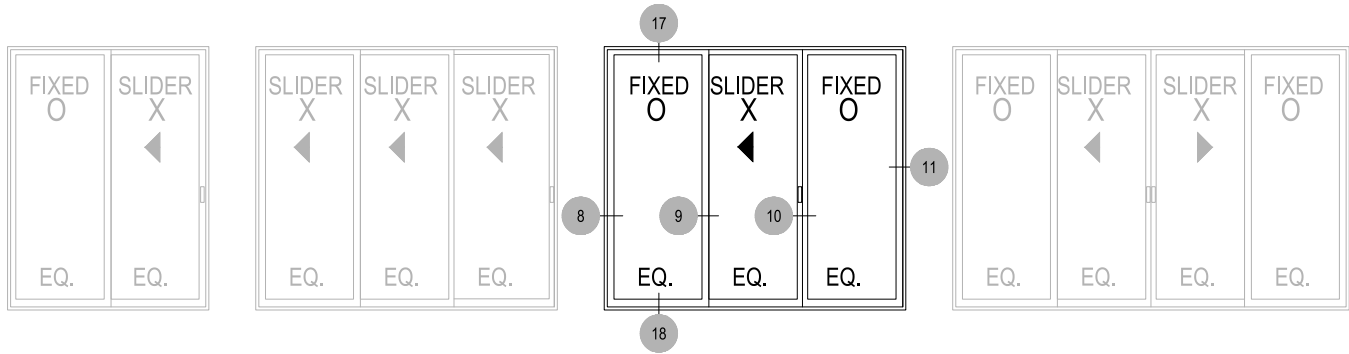

EXTERIOR ELEVATION
N.T.S.

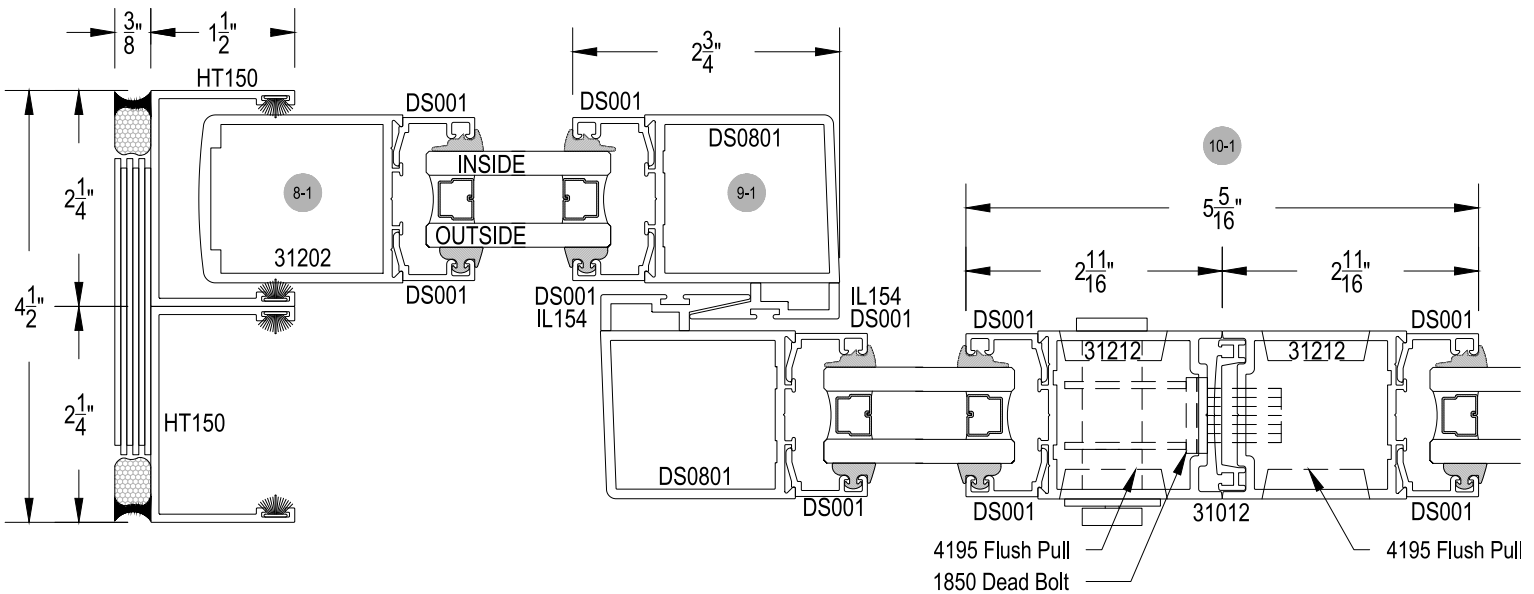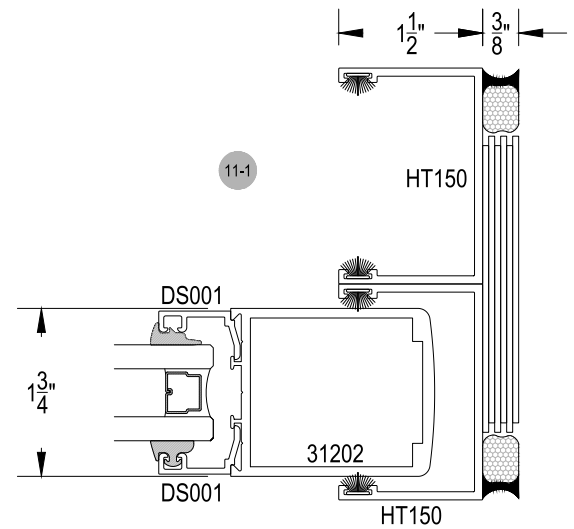



2820 Series

Description: Multisliding Doors




Function: Entrances


Detail: Vertical Stiles

Scale: 6" = 1'-0"





42" A.F.F. TO CENTER OF PULL HANDLE
34" TO CENTER OF LOCKSET

SHEET 4 OF 7

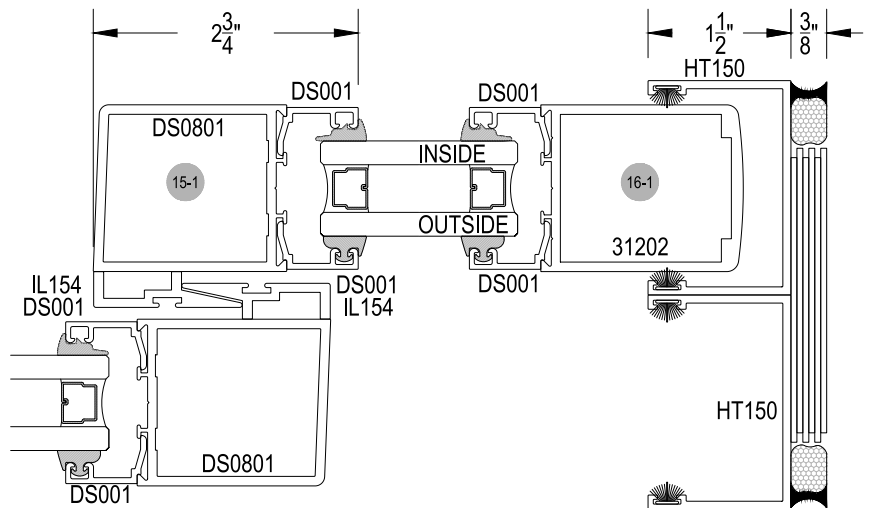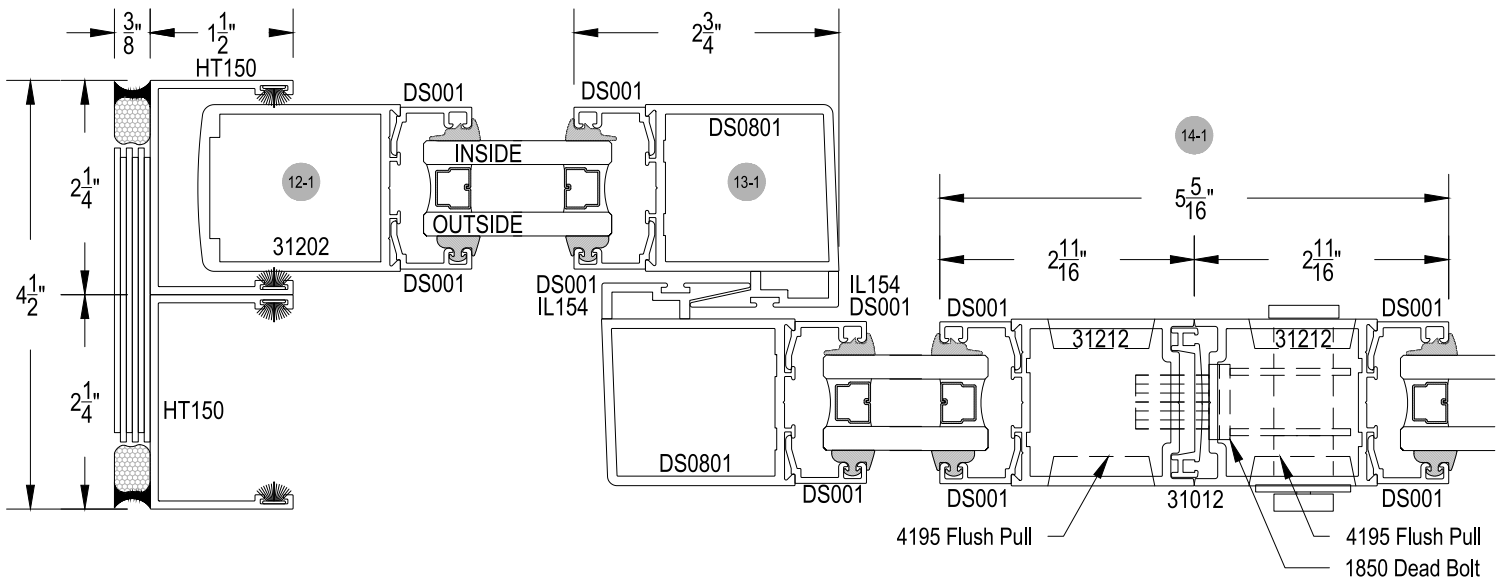
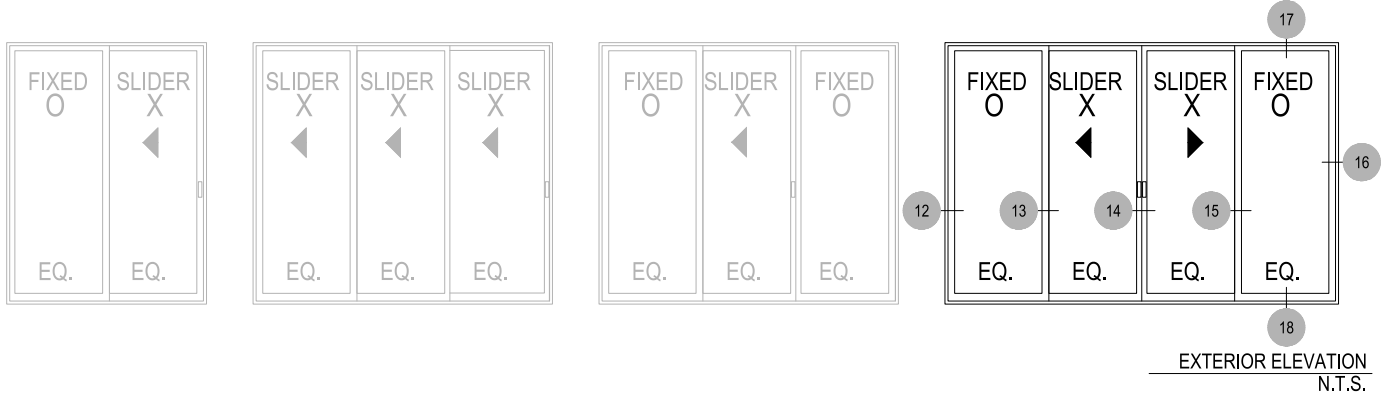


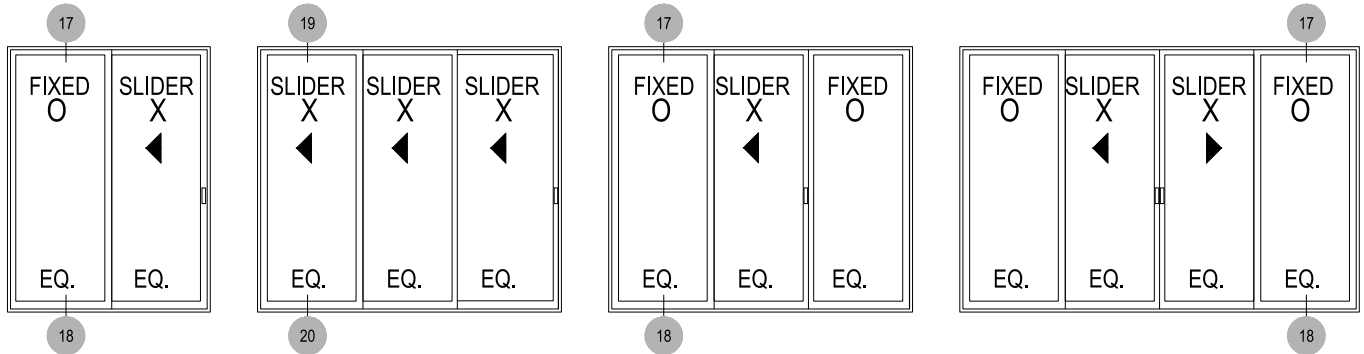


EXTERIOR ELEVATION
N.T.S.

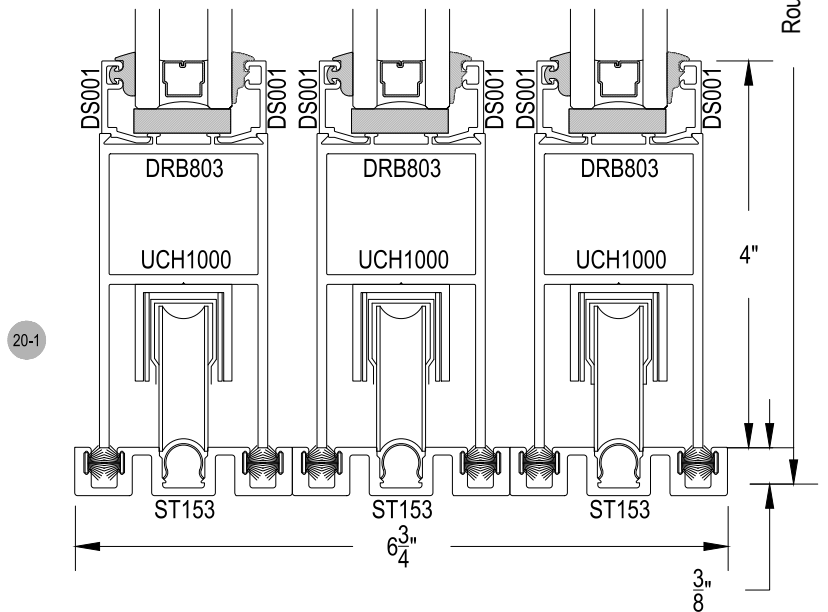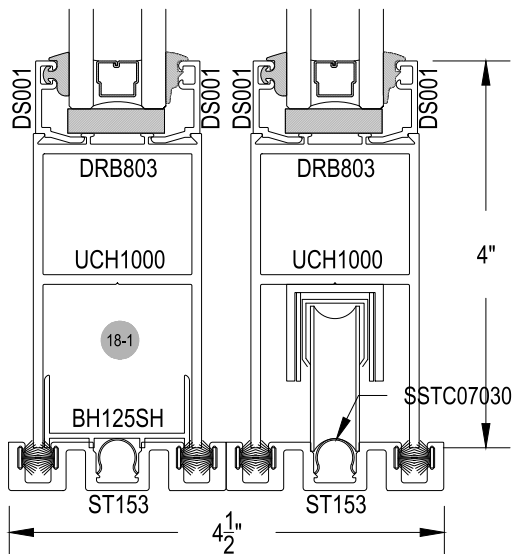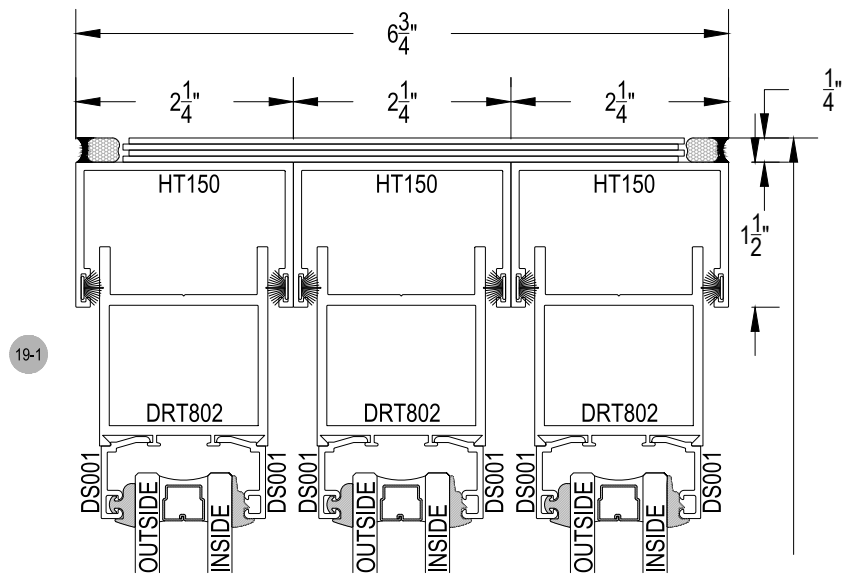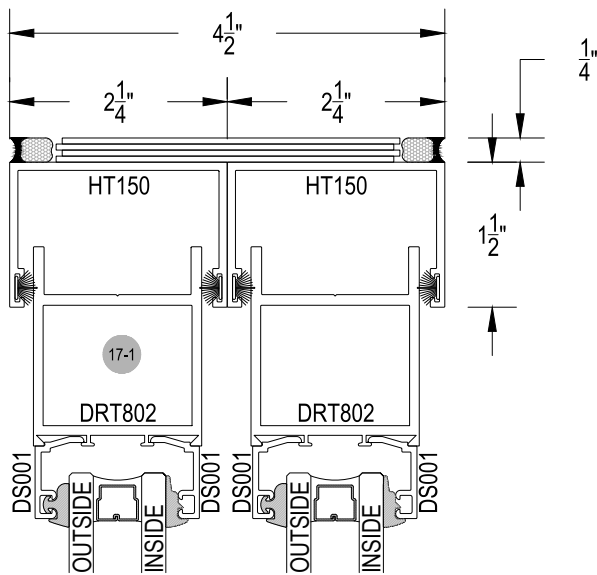


Rough Opening

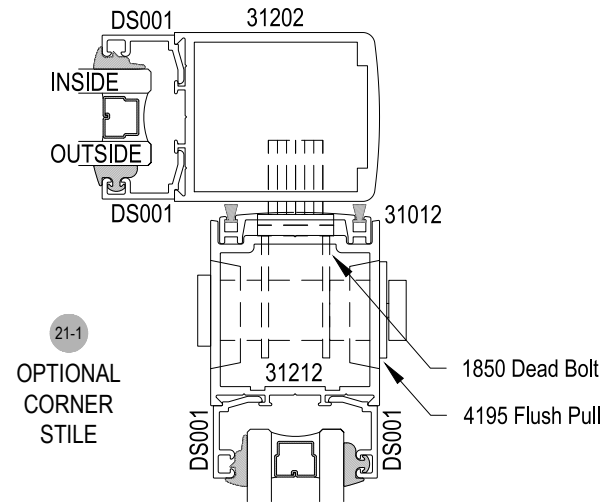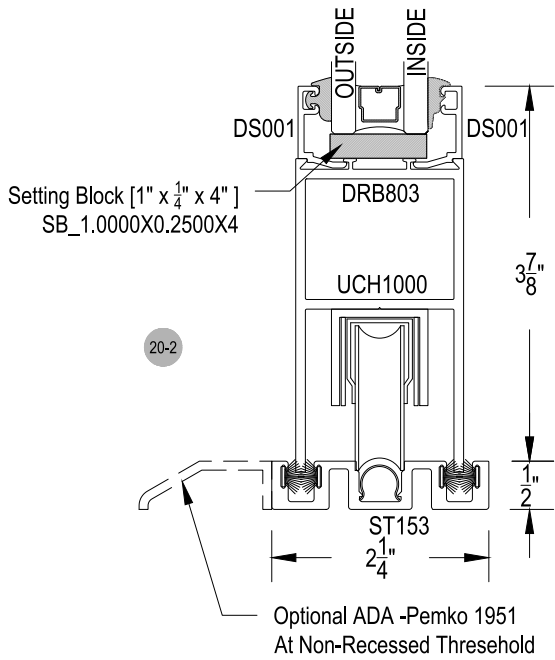

POCKET OPTION

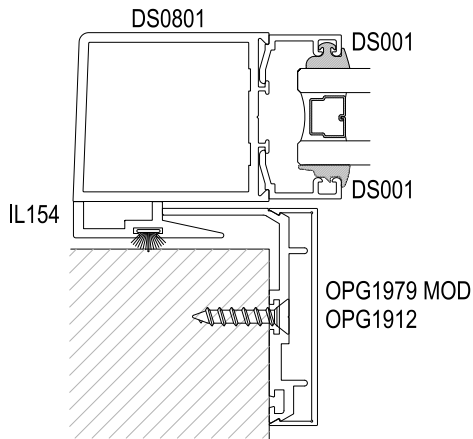


ROLLER OPTIONS

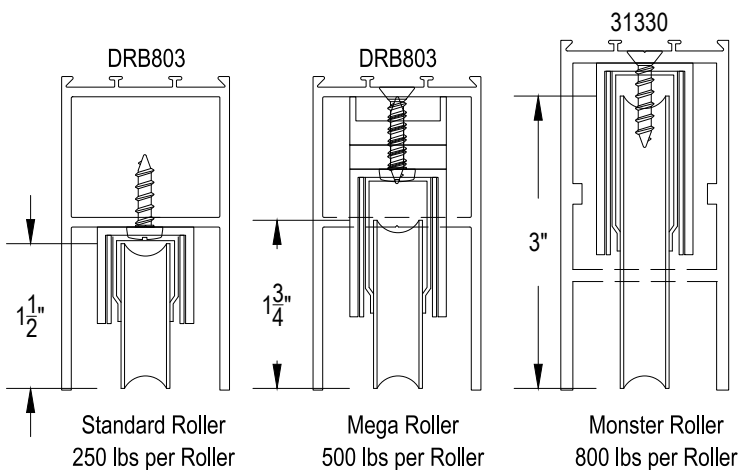


OPTIONAL TRACK



OPTIONAL GLASS STOP FOR 1/4" OR 1" GLASS

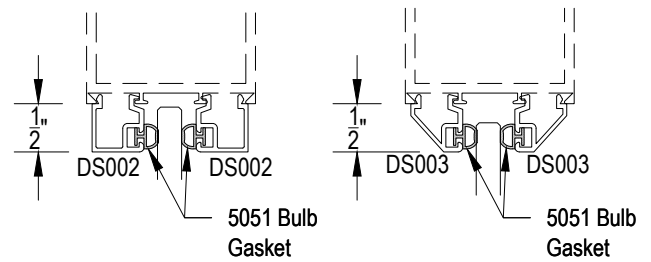

OPTIONAL HORIZONTAL MUNTIN

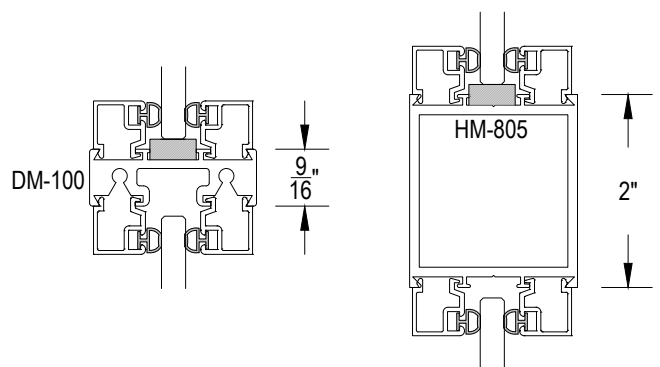

Corporate Location

2301 East Vernon Avenue
Vernon, CA 90058

Ph 323.269.7300

Fx 323-269-7390

info@arcadiainc.com

Washington Location

7830 S. 196th Street
Kent, Washington 98032

Ph 425-869-7300

Fx 253-395-4234

Arizona Location

2510 West Geneva Drive
Tempe, AZ 85282

Ph 602-437-2514

Fx 602-437-2515

New Mexico Location

4705 Mcleod Road N.E.
Albuquerque, NM 87109

Ph 505-341-4222

Fx 505-341-4225

Nevada Location

1850 East Maule Avenue
Las Vegas, NV 89119

Ph 702-798-7300

Fx 702-798-7305

Connecticut Location

60 Bonner Street
Stamford, CT 06902

Ph 203-316-8000

Fx 203-316-8200

Hawaii Location

94-410 Uke'e Street, Bldg #A
Waipahu, HI 96797

Ph 808-678-9700

Fx 808-676-8663

Northern California Location

2187 Alpine Way
Hayward, CA 94545

Ph 510-783-4990

Fx 510-783-1149

Sacramento Location

2324 Del Monte Street
Sacramento, CA 95651

Ph 916-375-1478

Fx 916-375-1523