




EXTERIOR ELEVATION
N.T.S.

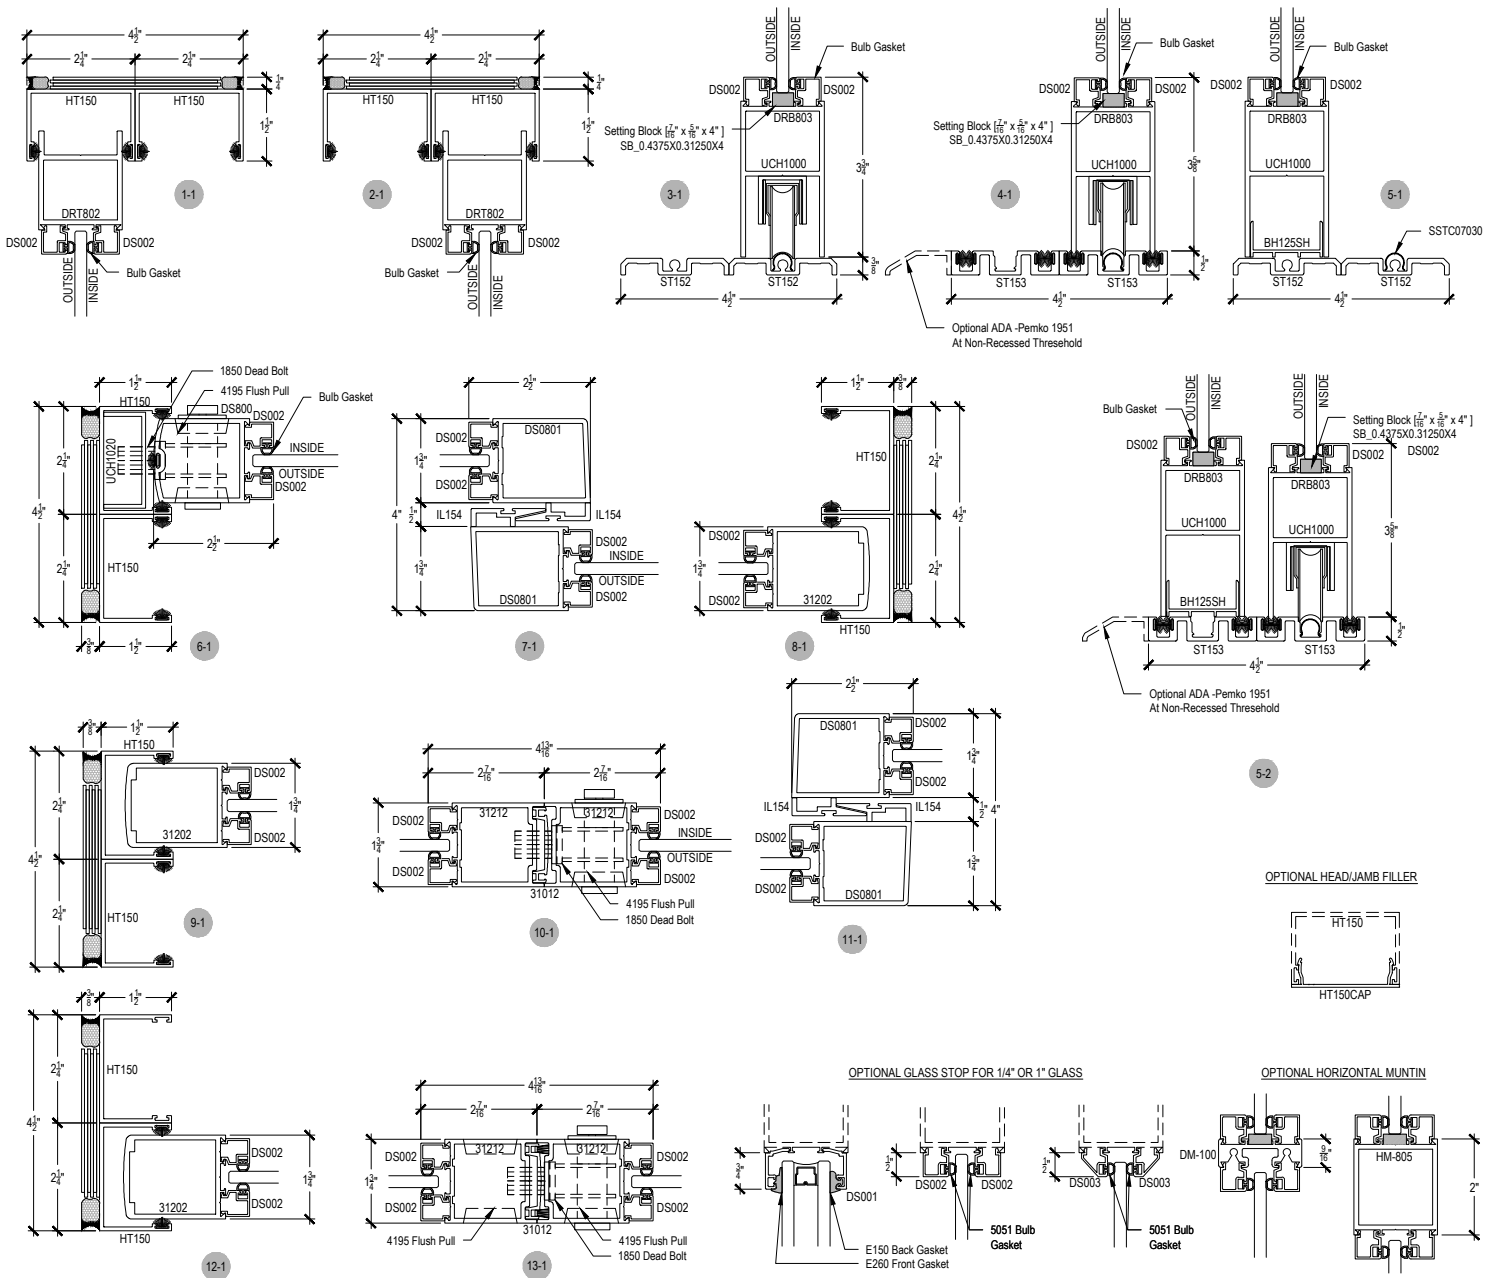


OPTIONAL HEAD/JAMB FILLER

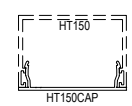

OPTIONAL GLASS STOP FOR 1/4" OR 1" GLASS

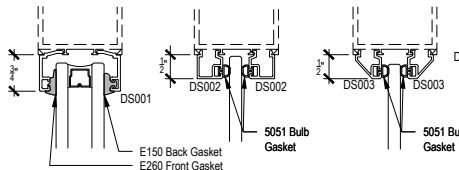

OPTIONAL HORIZONTAL MUNTIN

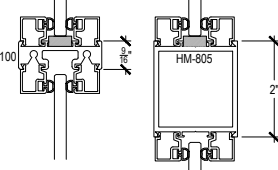



2820 Pass Thru Series

Description: Sliding Doors

Function: Window

Detail: ALL

Scale: 3" = 1'-0"

SHEET 2 OF 2

